


BOVENAANZICHT

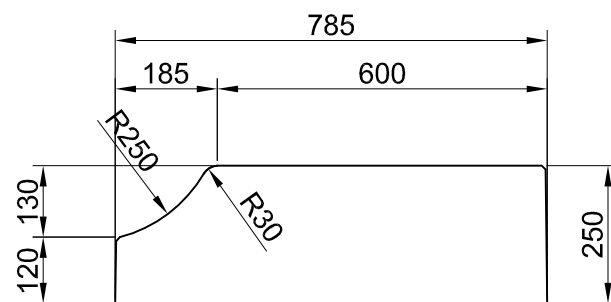

DOORSNEDE

90° bocht

afmeting : lxbxh = 78.5x78.5x25/12 cm
 volume : ca. 0,135 m³
 gewicht : ca. 325 kg / st
 betonkwaliteit : C45/55
 milieuklasse : XF4
 maattoleranties : + / - 5 mm



Project : **Bochtbescherming**

Onderdeel : **90° bocht**

Getekend : RB

Datum : 2-3-2011

Revisie :

Schaal : 1:20

Formaat : A4-L

Project - bladnr.

5810

19

-bestektekening-

Leicon Steenwijk, tel.: 0521 - 52 42 24

Copyright © 2011, B.V. Leicon, Steenwijk